


PROPOSED SITE LAYOUT OF MAHAVEER ENCLAVE

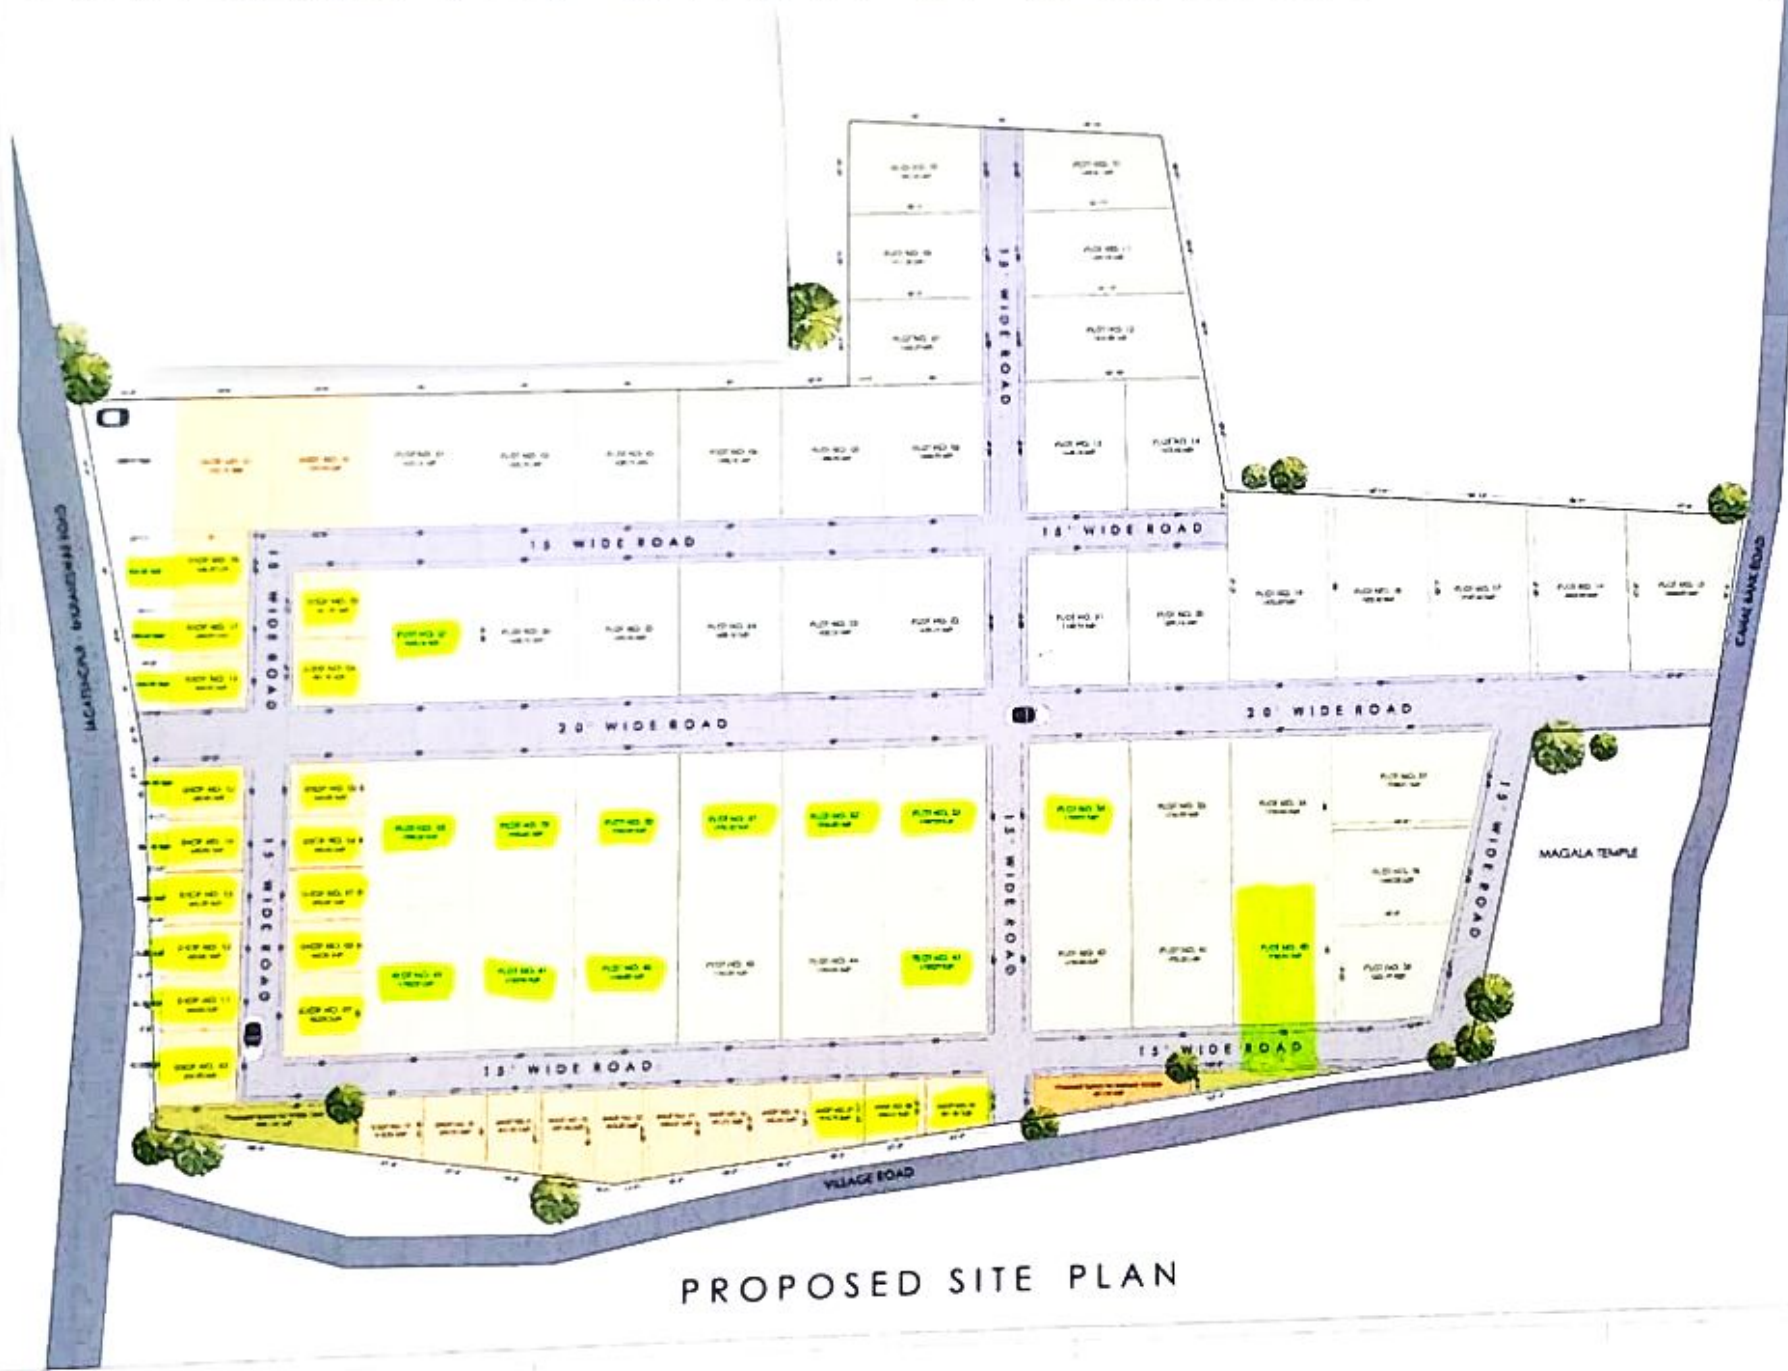

PROPOSED SITE PLAN

Client: SAANSUD INFRA Pvt Ltd.
 Consultant: Ar. Anany's Das

Project: MAHAVEER ENCLAVE

Title: PLOTTING OF SITE (DEEDED) AT JAGATSINGPUR

Sub Title: PROPOSED FLOOR PLAN

Drawn: AD, MN, GJ, AJ, AB
 Made: AD, MN, GJ, AJ, AB
 Date: 14-10-2022
 Scale: 1:1000

LEGEND
 TOTAL SITE AREA = 108716 sq.ft
 TOTAL ROAD AREA = 38008 sq.ft (3.5%)

NOTES
 1. Drawings shall not be revised. Eminent
 Amendments shall be followed.
 2. All dimensions are in feet and inches
 unless otherwise mentioned.
 3. All documents to be checked and certified as per
 requirements to be reported to the concerned
 authorities prior to the commencement of work.
 4. All necessary documents or details or drawings
 shall be brought to the notice of the architect
 or engineer for his/their signature.
 For general notes and specifications refer to Reg. no.

This drawing is the property of AURA Architecture & Sustainability Consultancy
 and shall not be copied without their written consent, nor shall it be used for any other purpose.

AURA ARCHITECTURE & SUSTAINABILITY CONSULTANCY
 +91 8782829778, +91 7882827311
 INFO@AURAAURA.COM
 PLOT NO. 100/101/102/103/999/1000